


FIRST FLOOR PLAN
Scale: 1/4" = 1'-0"

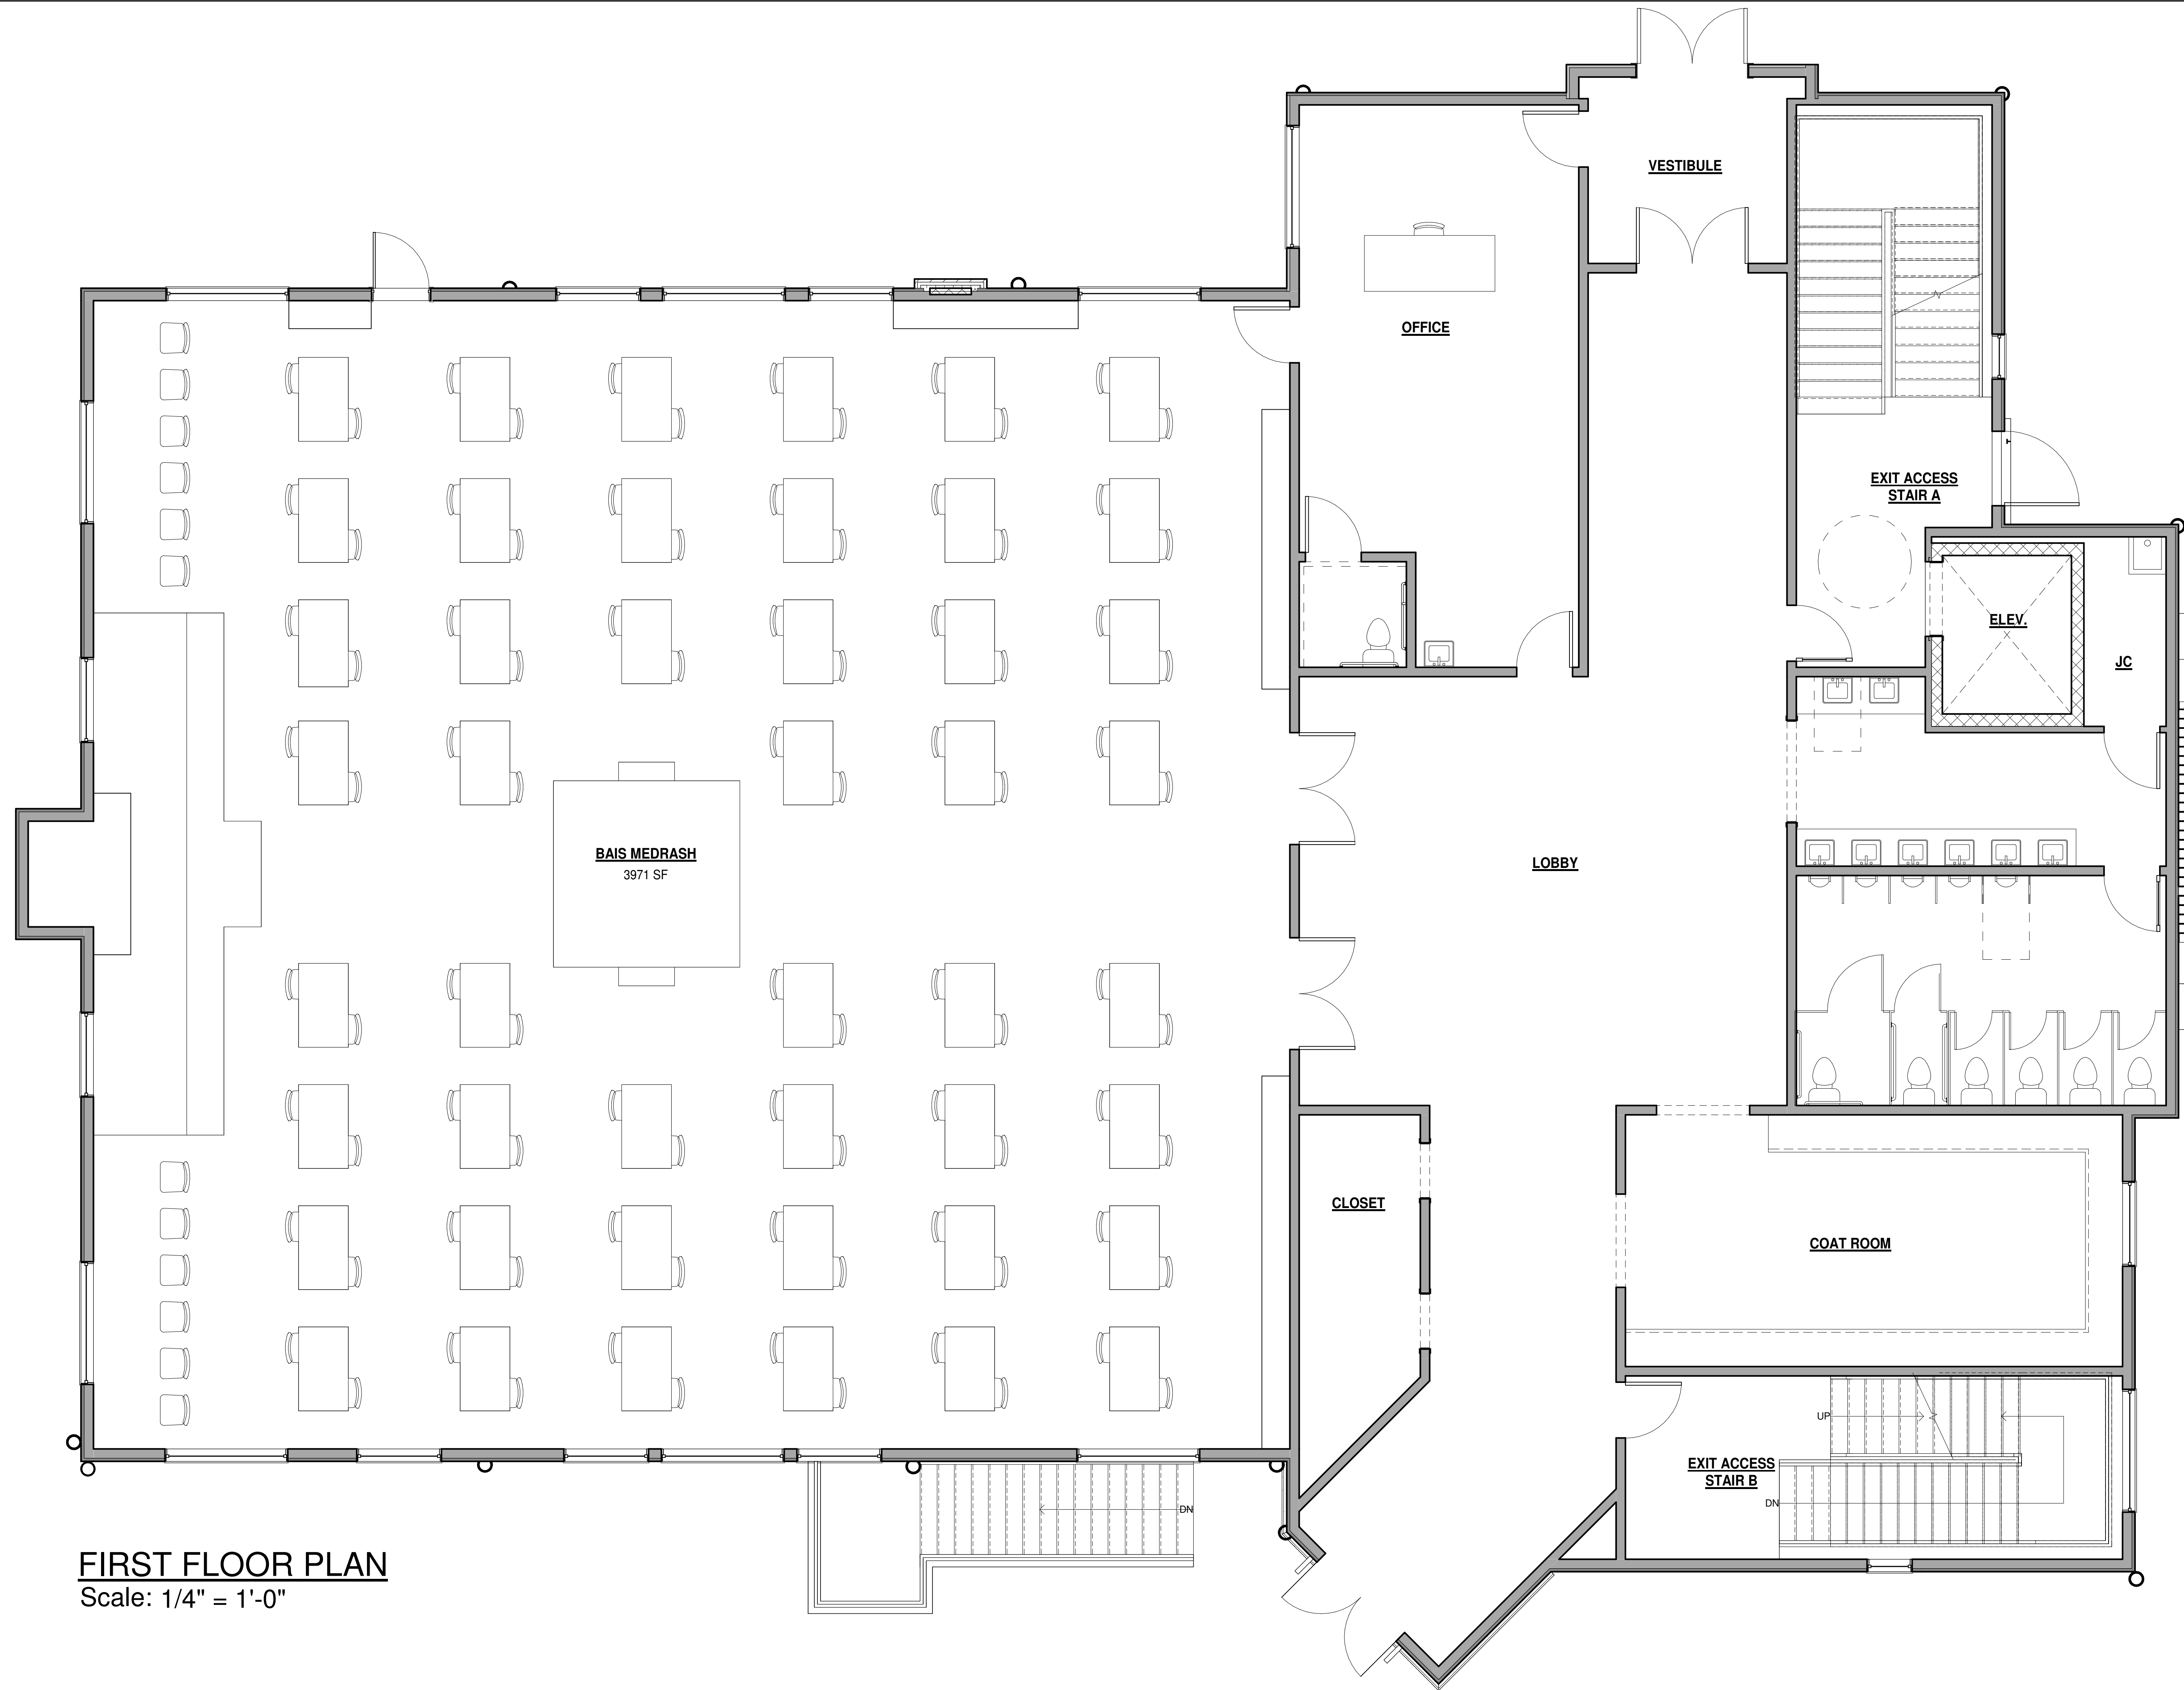

REVISION LEGEND	
No	Description

Lawrence S. Schreiber AI 10054
© 2023 B+F Design Studio and Architectural Services L.L.C.
No. Certificate of Authorization No. 16-002049


FIRST FLOOR PLAN

JOB #: 19CN7436
DWN: MF
CHK: BF/LSS
DATE: 05/08/2023

DRAWING NO.
B-2

5/8/2023 1:01:19 PM
W:\Client Files\19\Commercial\New Construction\19CN7436 - Springfield Yeshiva\Architectural\Revit\Springfield Yeshiva-PD15.rvt

19CN7436-2023-10119.PLT
W:\Client Files\19\Commercial\New Construction\19CN7436 - Springfield Yeshiva Architectural\Revit\Springfield Yeshiva-PDI.rvt

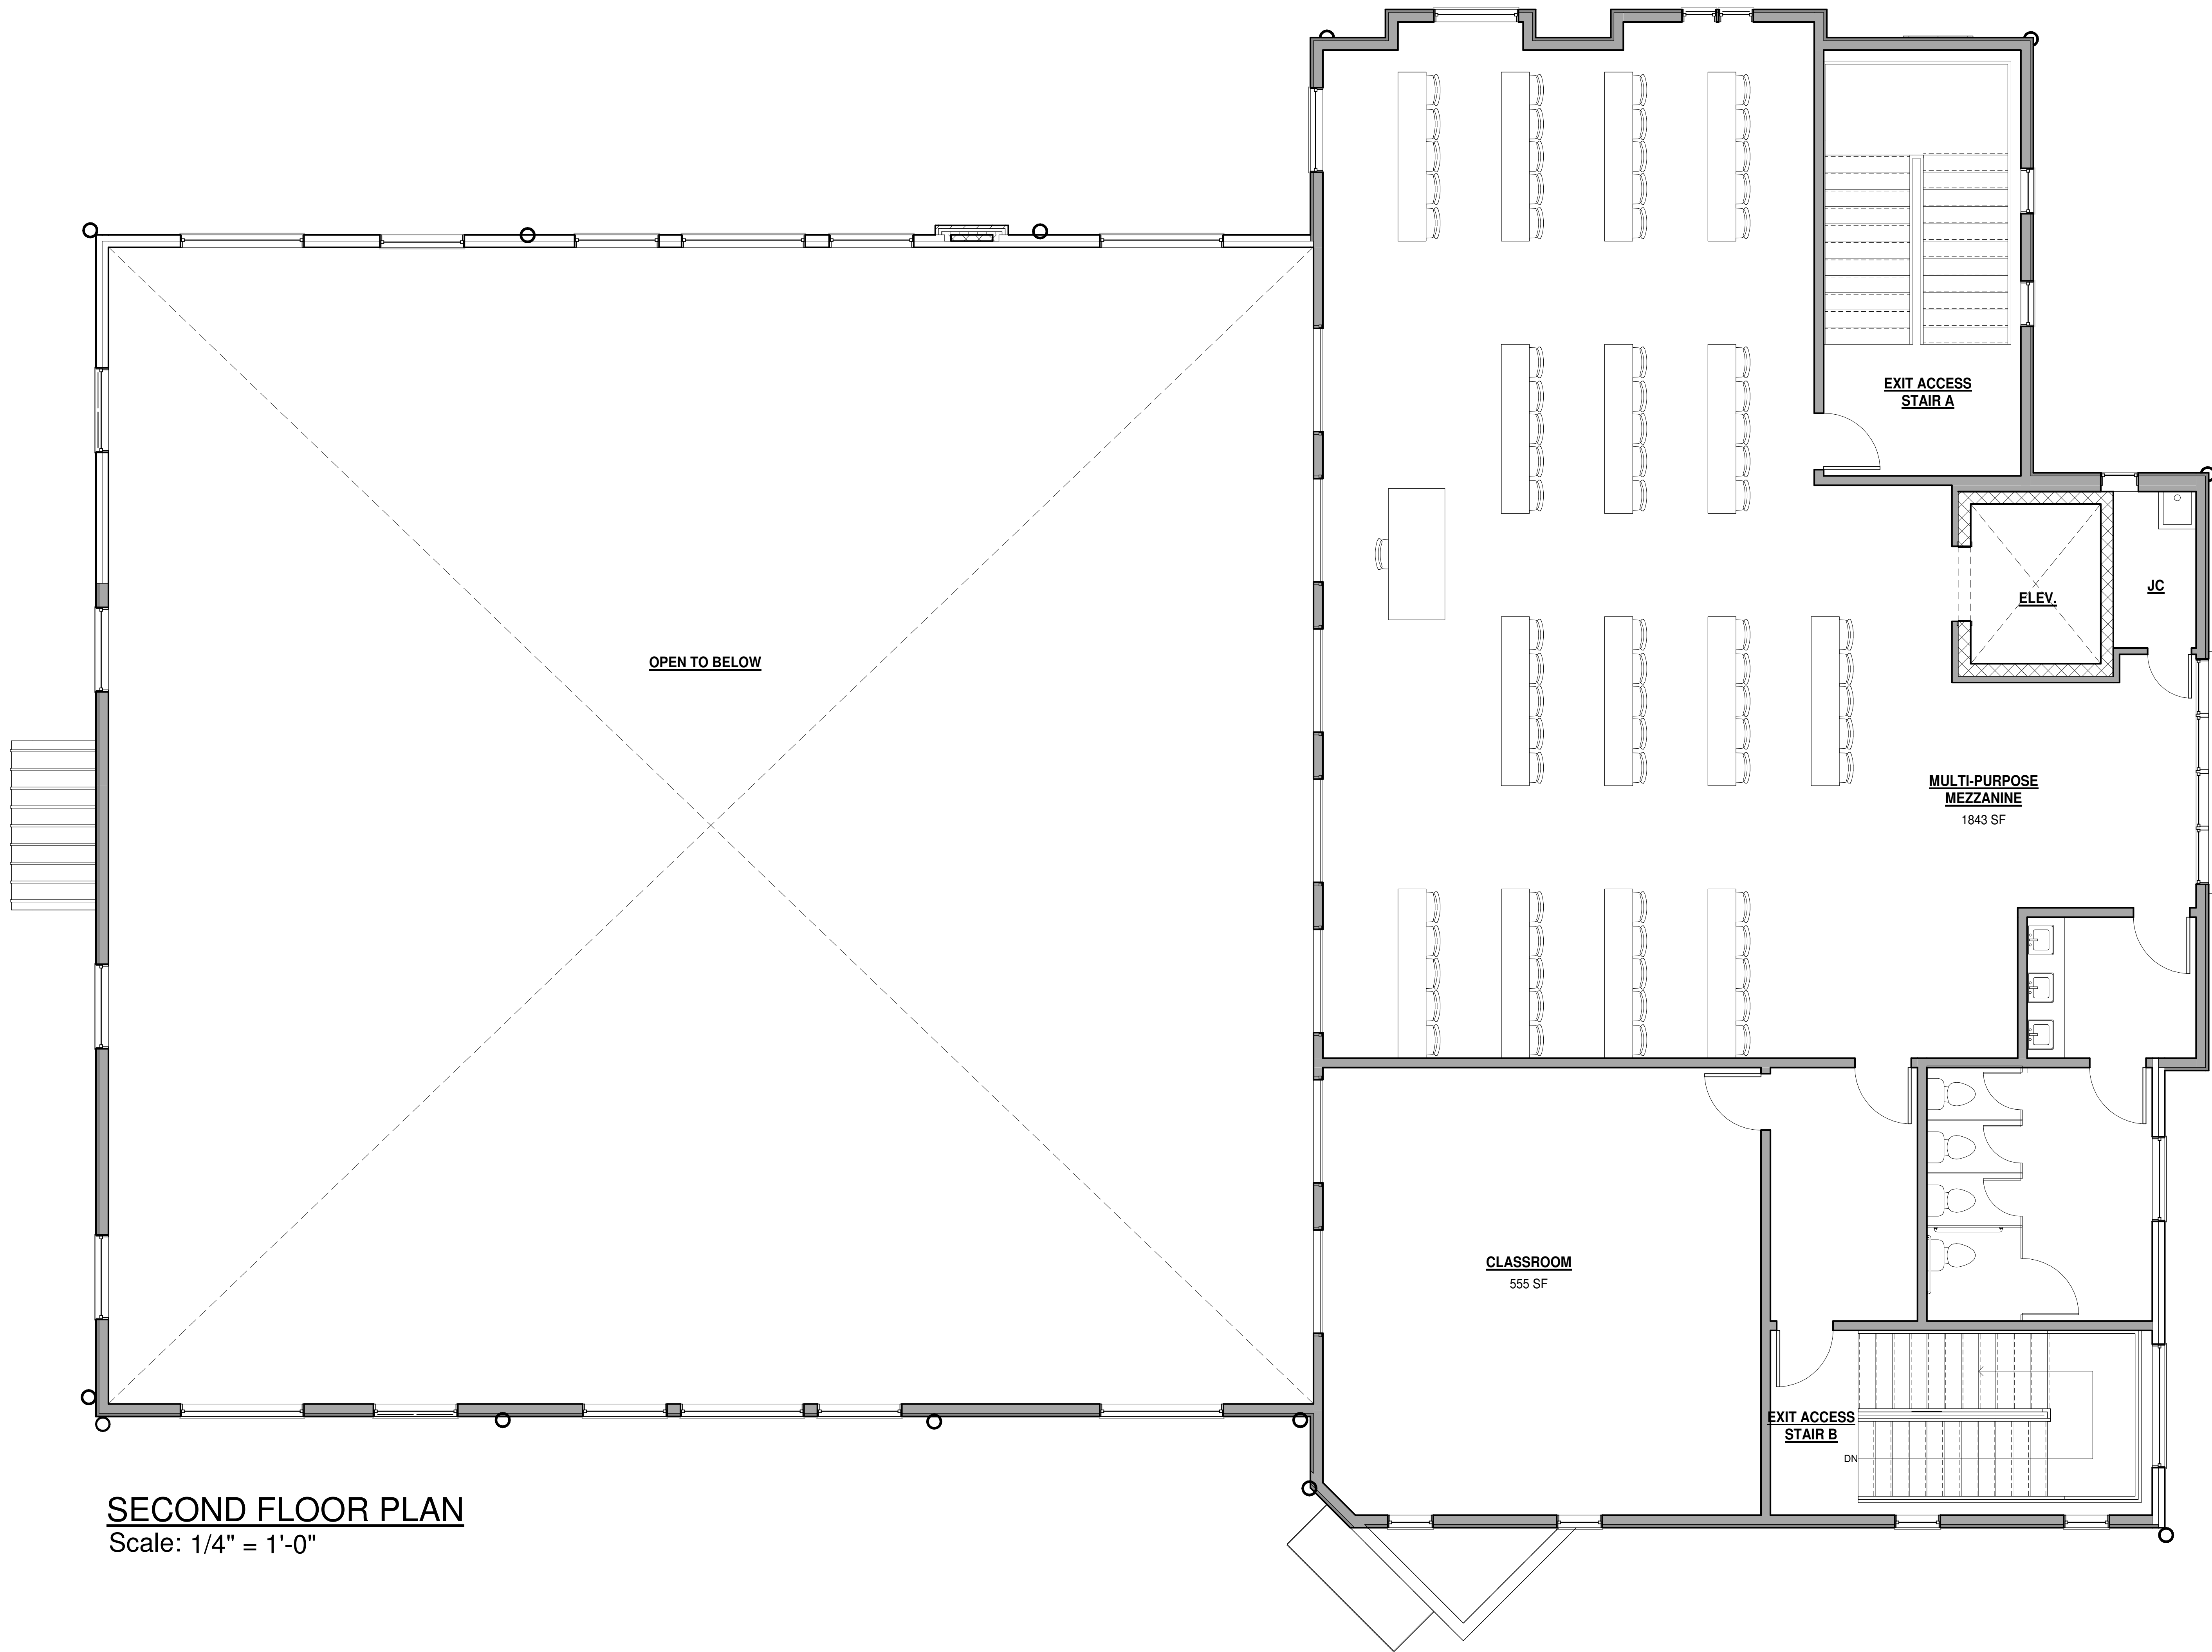

SECOND FLOOR PLAN
Scale: 1/4" = 1'-0"

REVISION LEGEND	
No	Description

Lawrence S. Schreiber AI 10054
© 2023 B + F Design Studio and Architectural Services L.L.C.
No. Certificate of Authorization No. 061002040

SECOND FLOOR PLAN

JOB #: 19CN7436
DWN: MF
CHK: BF/LSS
DATE: 05/08/2023

DRAWING NO.
B-3